


- 1 Wall View
- WDH: Window Height (measurement including frame)
- WH: Wall Height
- Water & Drain (Sink)
- GM Gas/Electrical Water Meter
- Internal pipe
- Radiator (measurement including pipes)
- Windows (measurement including frame)
- Door (measurement including frame)
- Wall
- ECOOK G-COOK GE-COOK Range Electrical Gas Supply
- Others
- CH: Ceiling Height
- WSH: Window Sill Height
- DH: Door Height (measurement including frame)
- EM Water Meter
- ST Stop Tap
- Water Heater
- Light Toggle
- Outlet

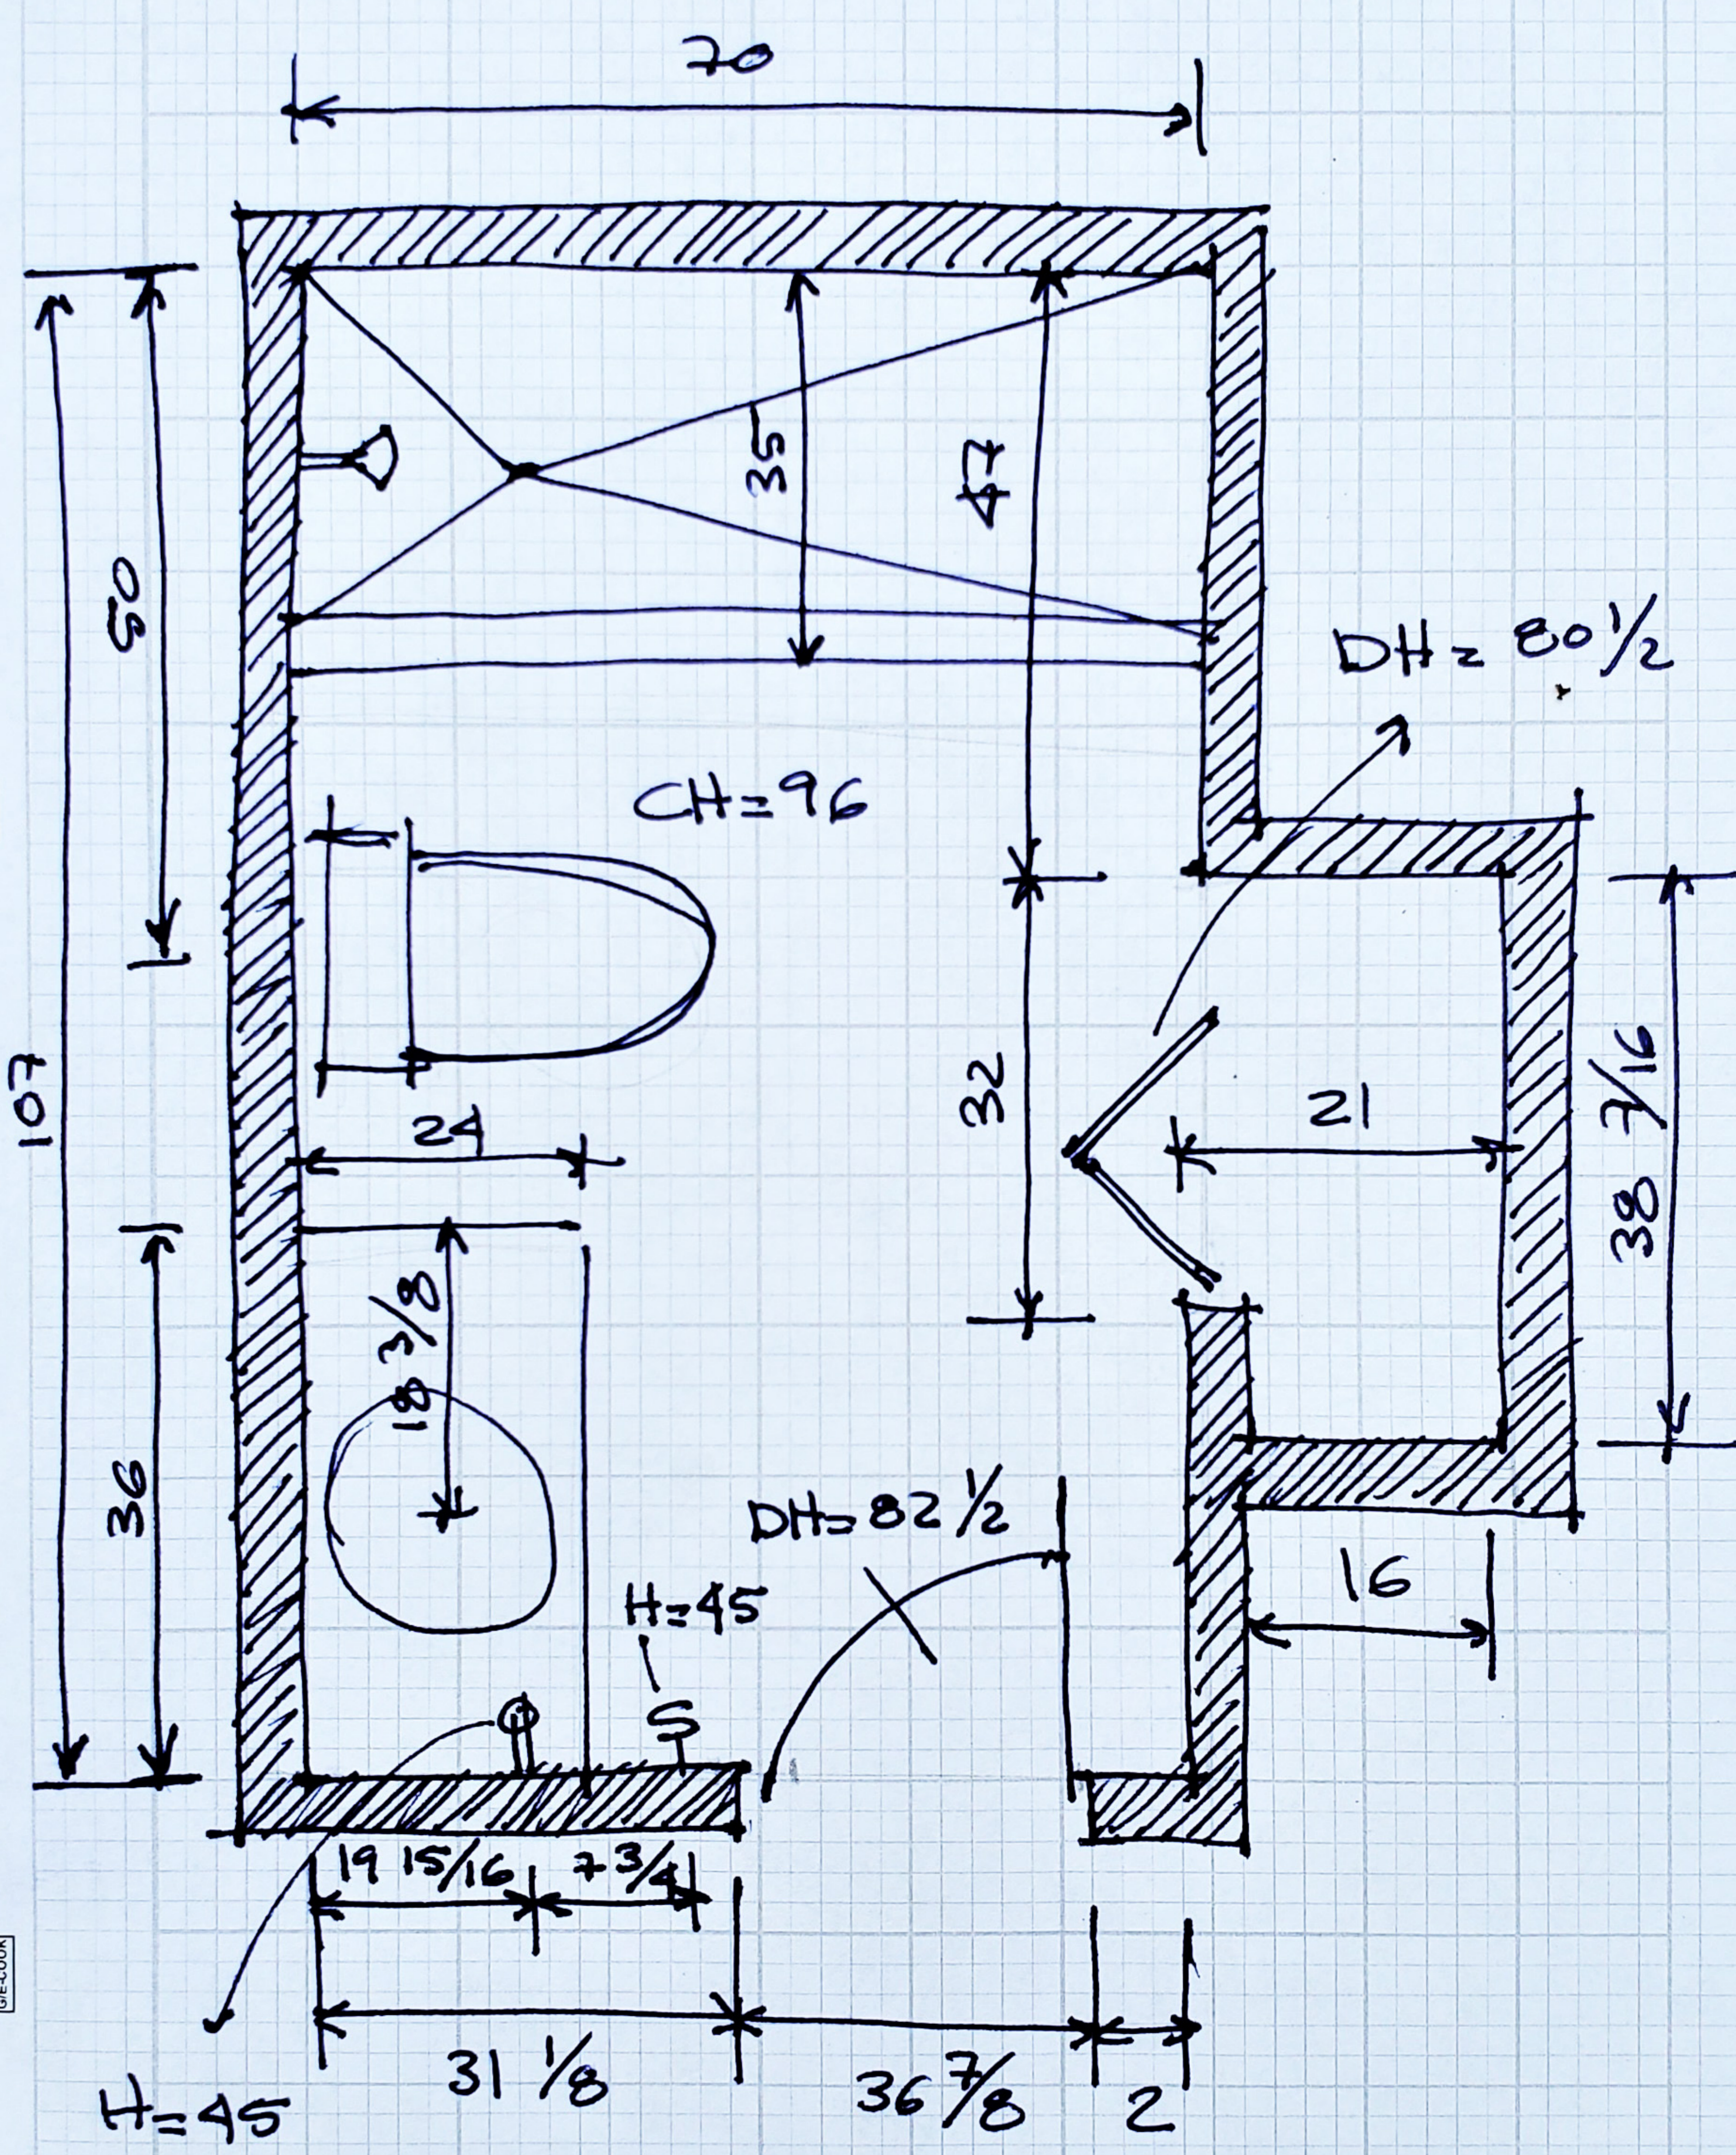

Bathroom