


- Floor plan** Wall
 E-COOK G-COOK GE-COOK
Others Door (measurement including frame) Windows (measurement including frame) Radiator (measurement including pipes) Water & Drain (Sink) Internal pipe
 Range Electric/ Gas Supply Outlet Light Toggle Water Heater Stop Tap Gas/Electric/ Water Meter Water Meter
Window View 1 Window Height (measurement including frame) Wall Height Door Height (measurement including frame) Window Sill Height Ceiling Height

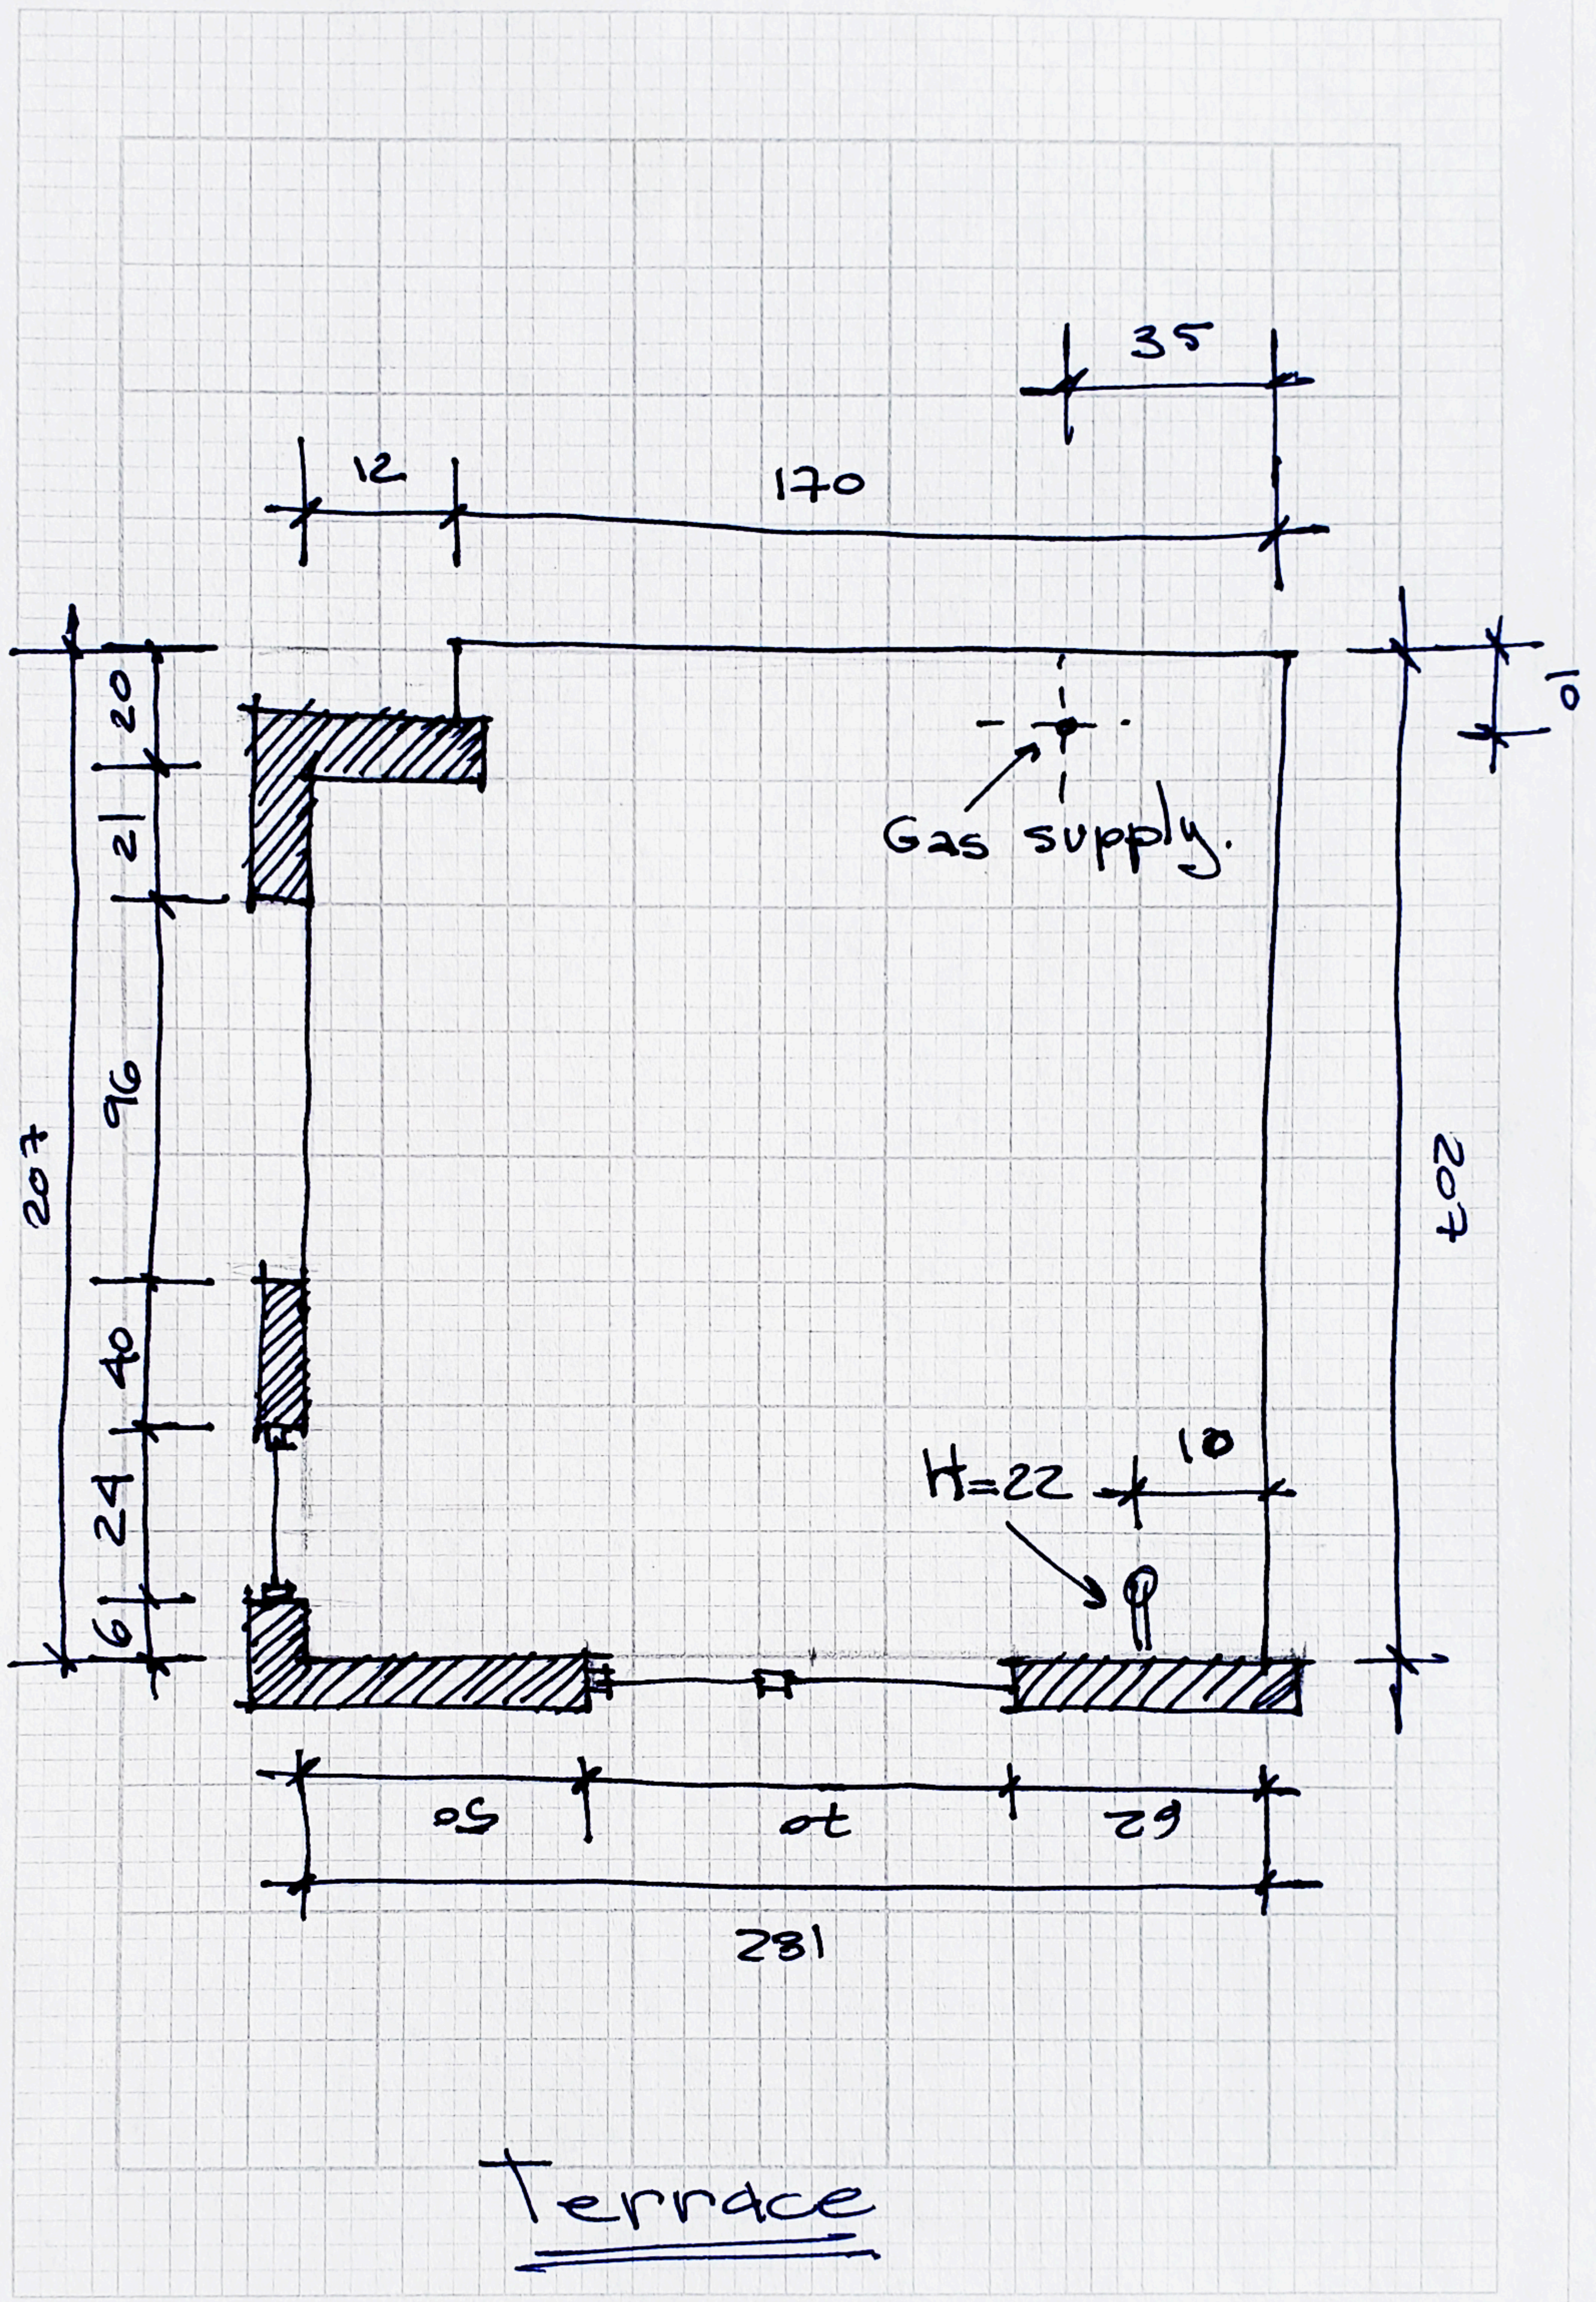

Terrace